


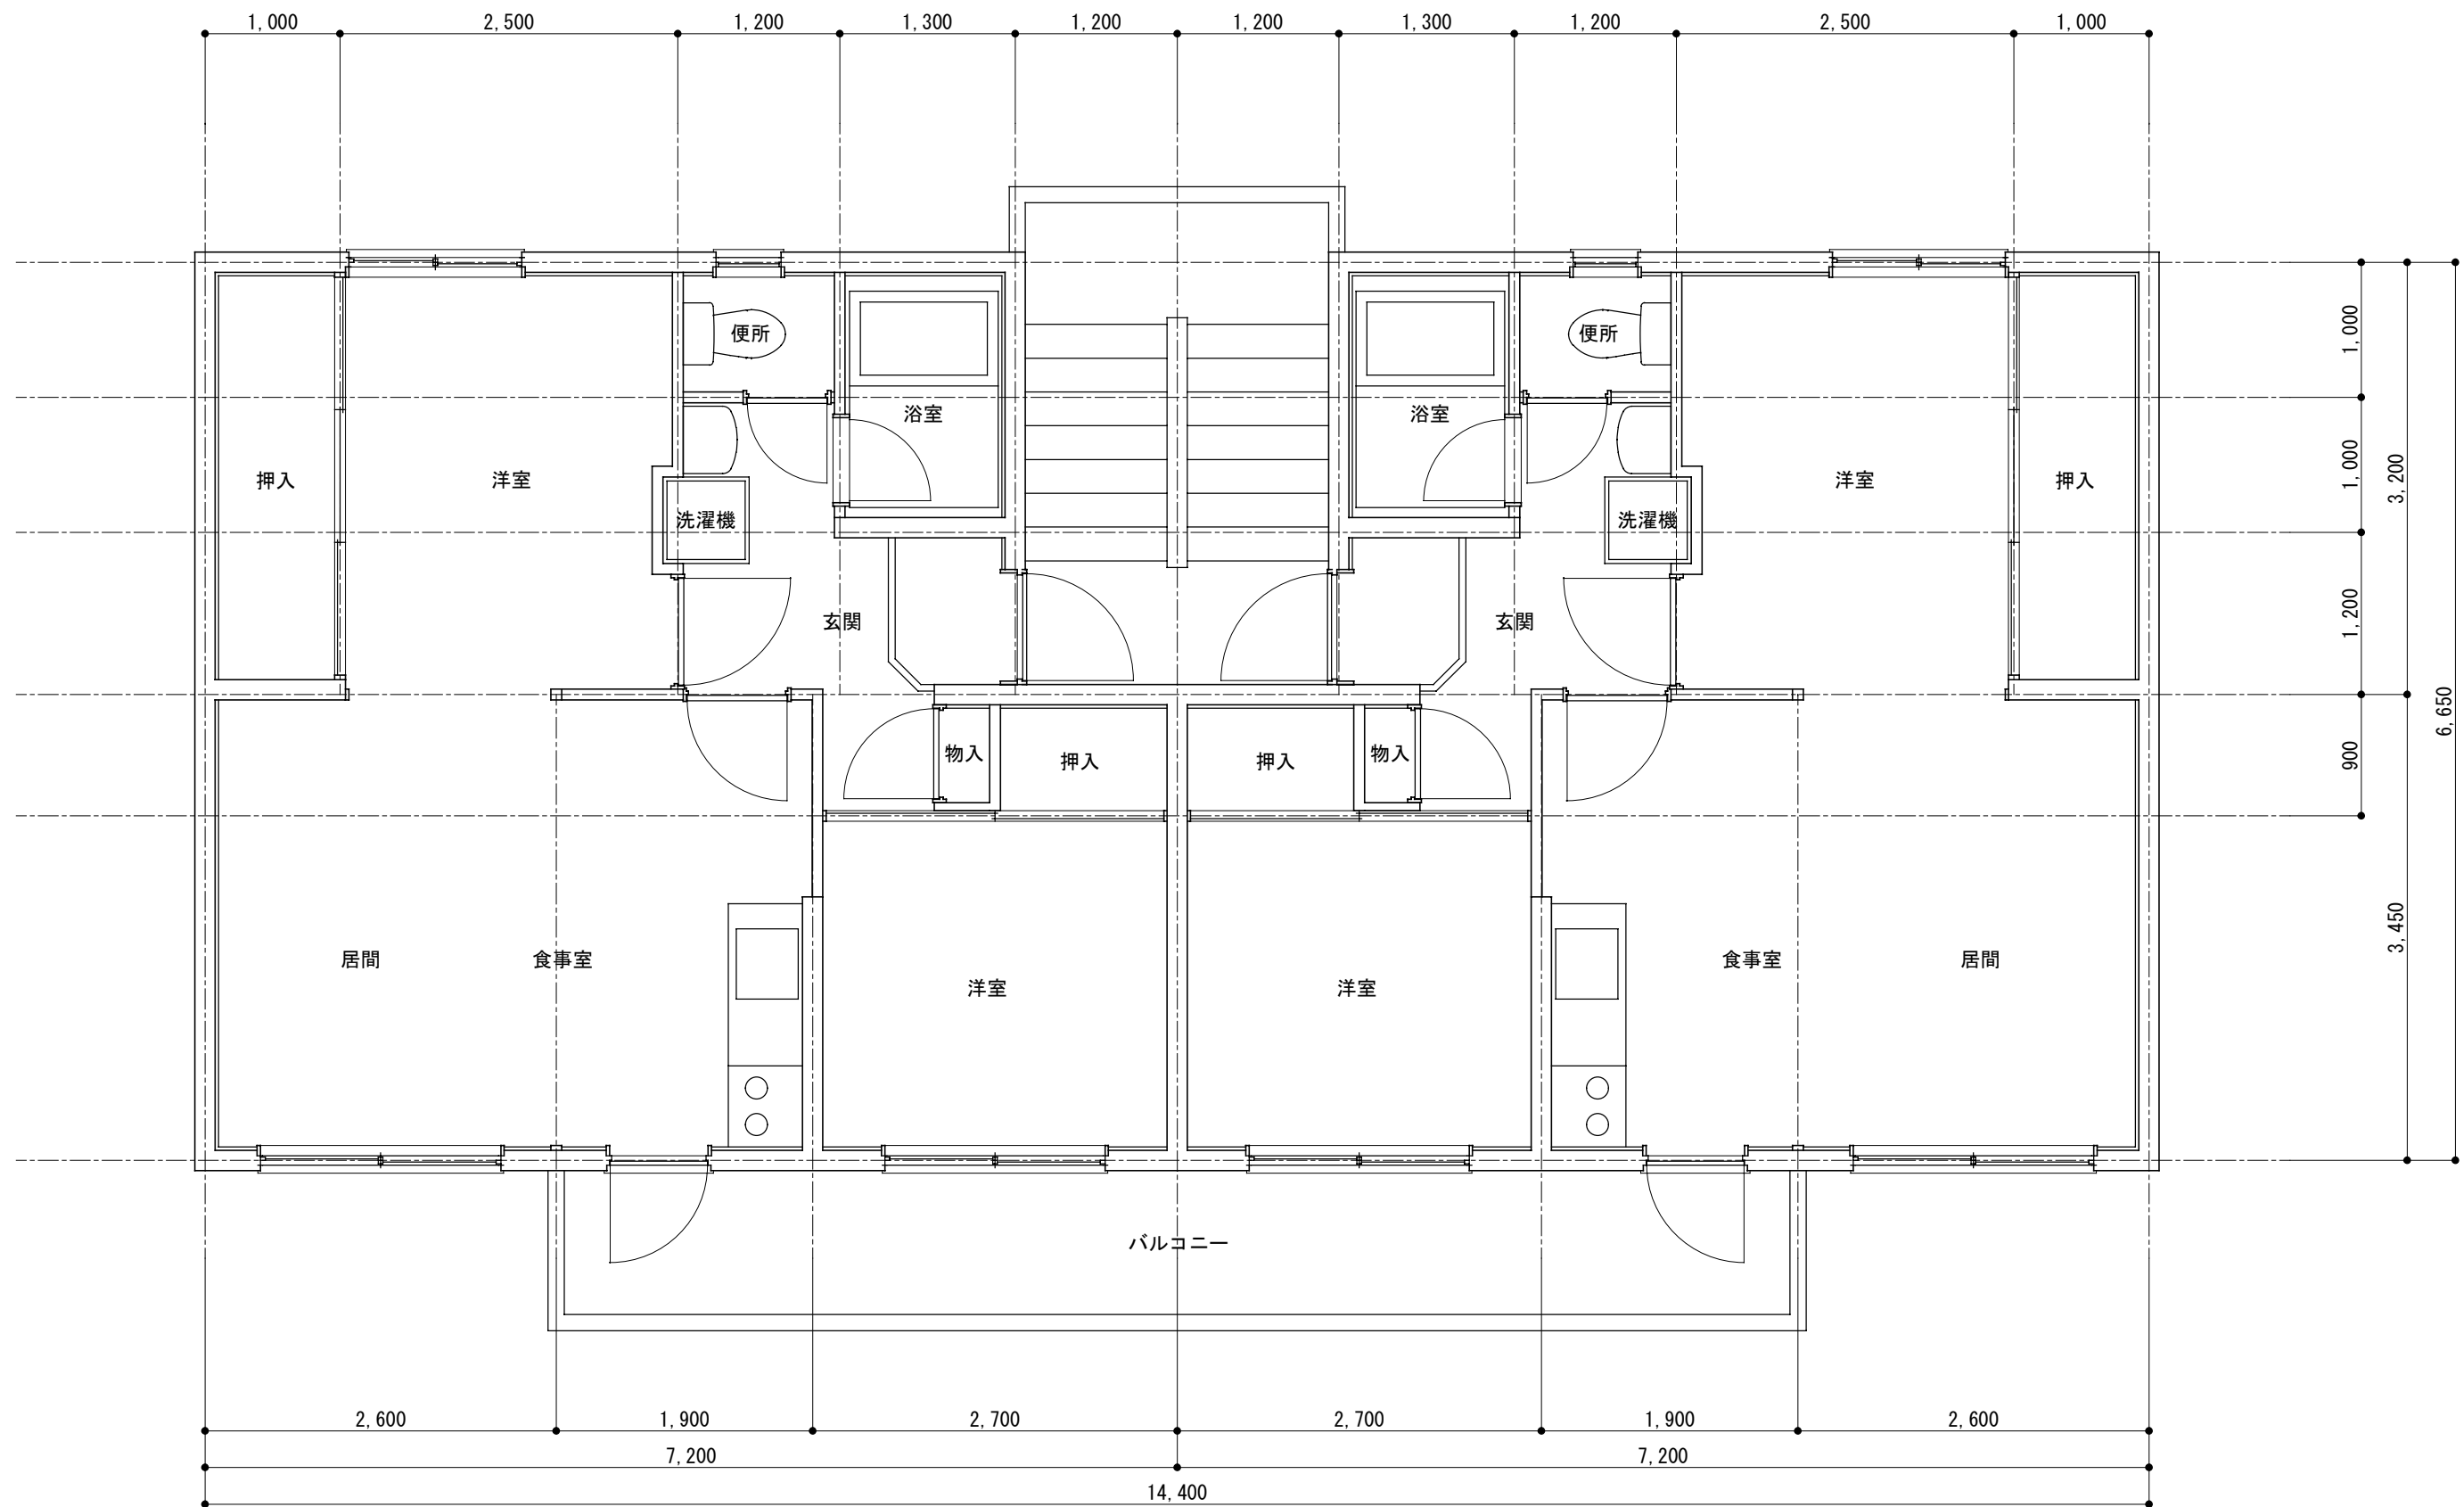

平面図 1:50