


1階 平面図 1:100

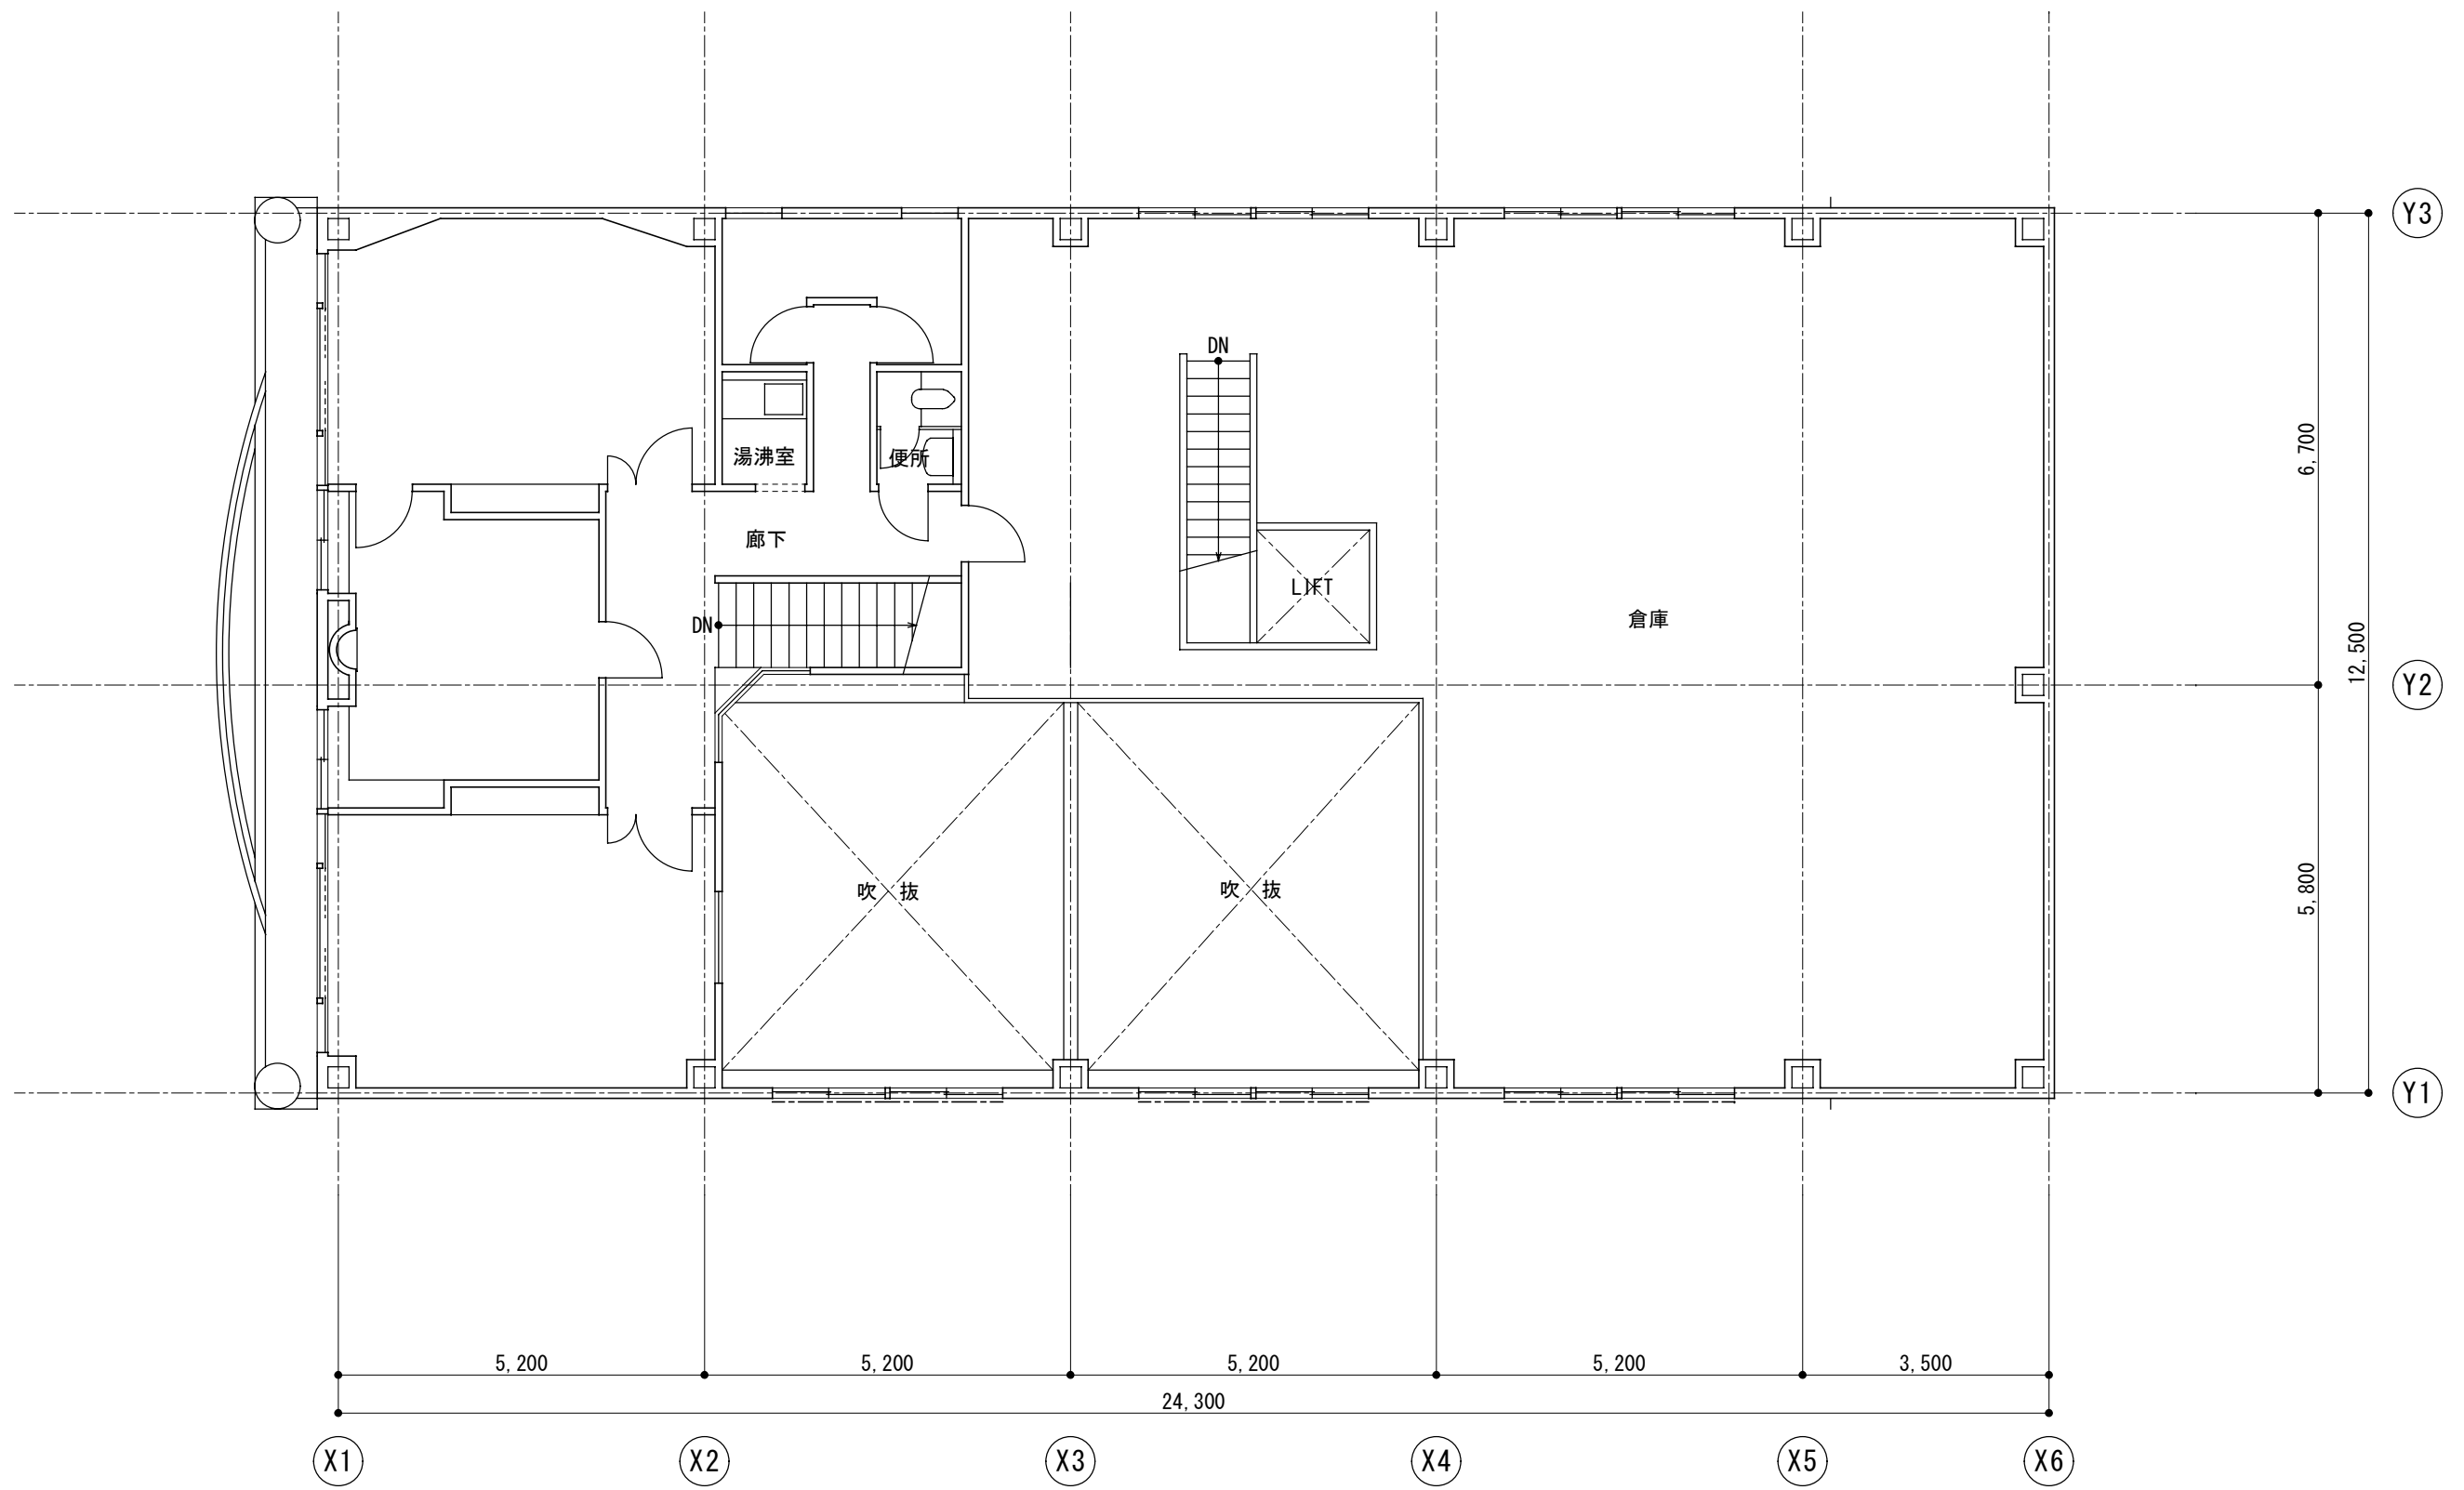

2階 平面図 1:100