


2階 平面図 1:100

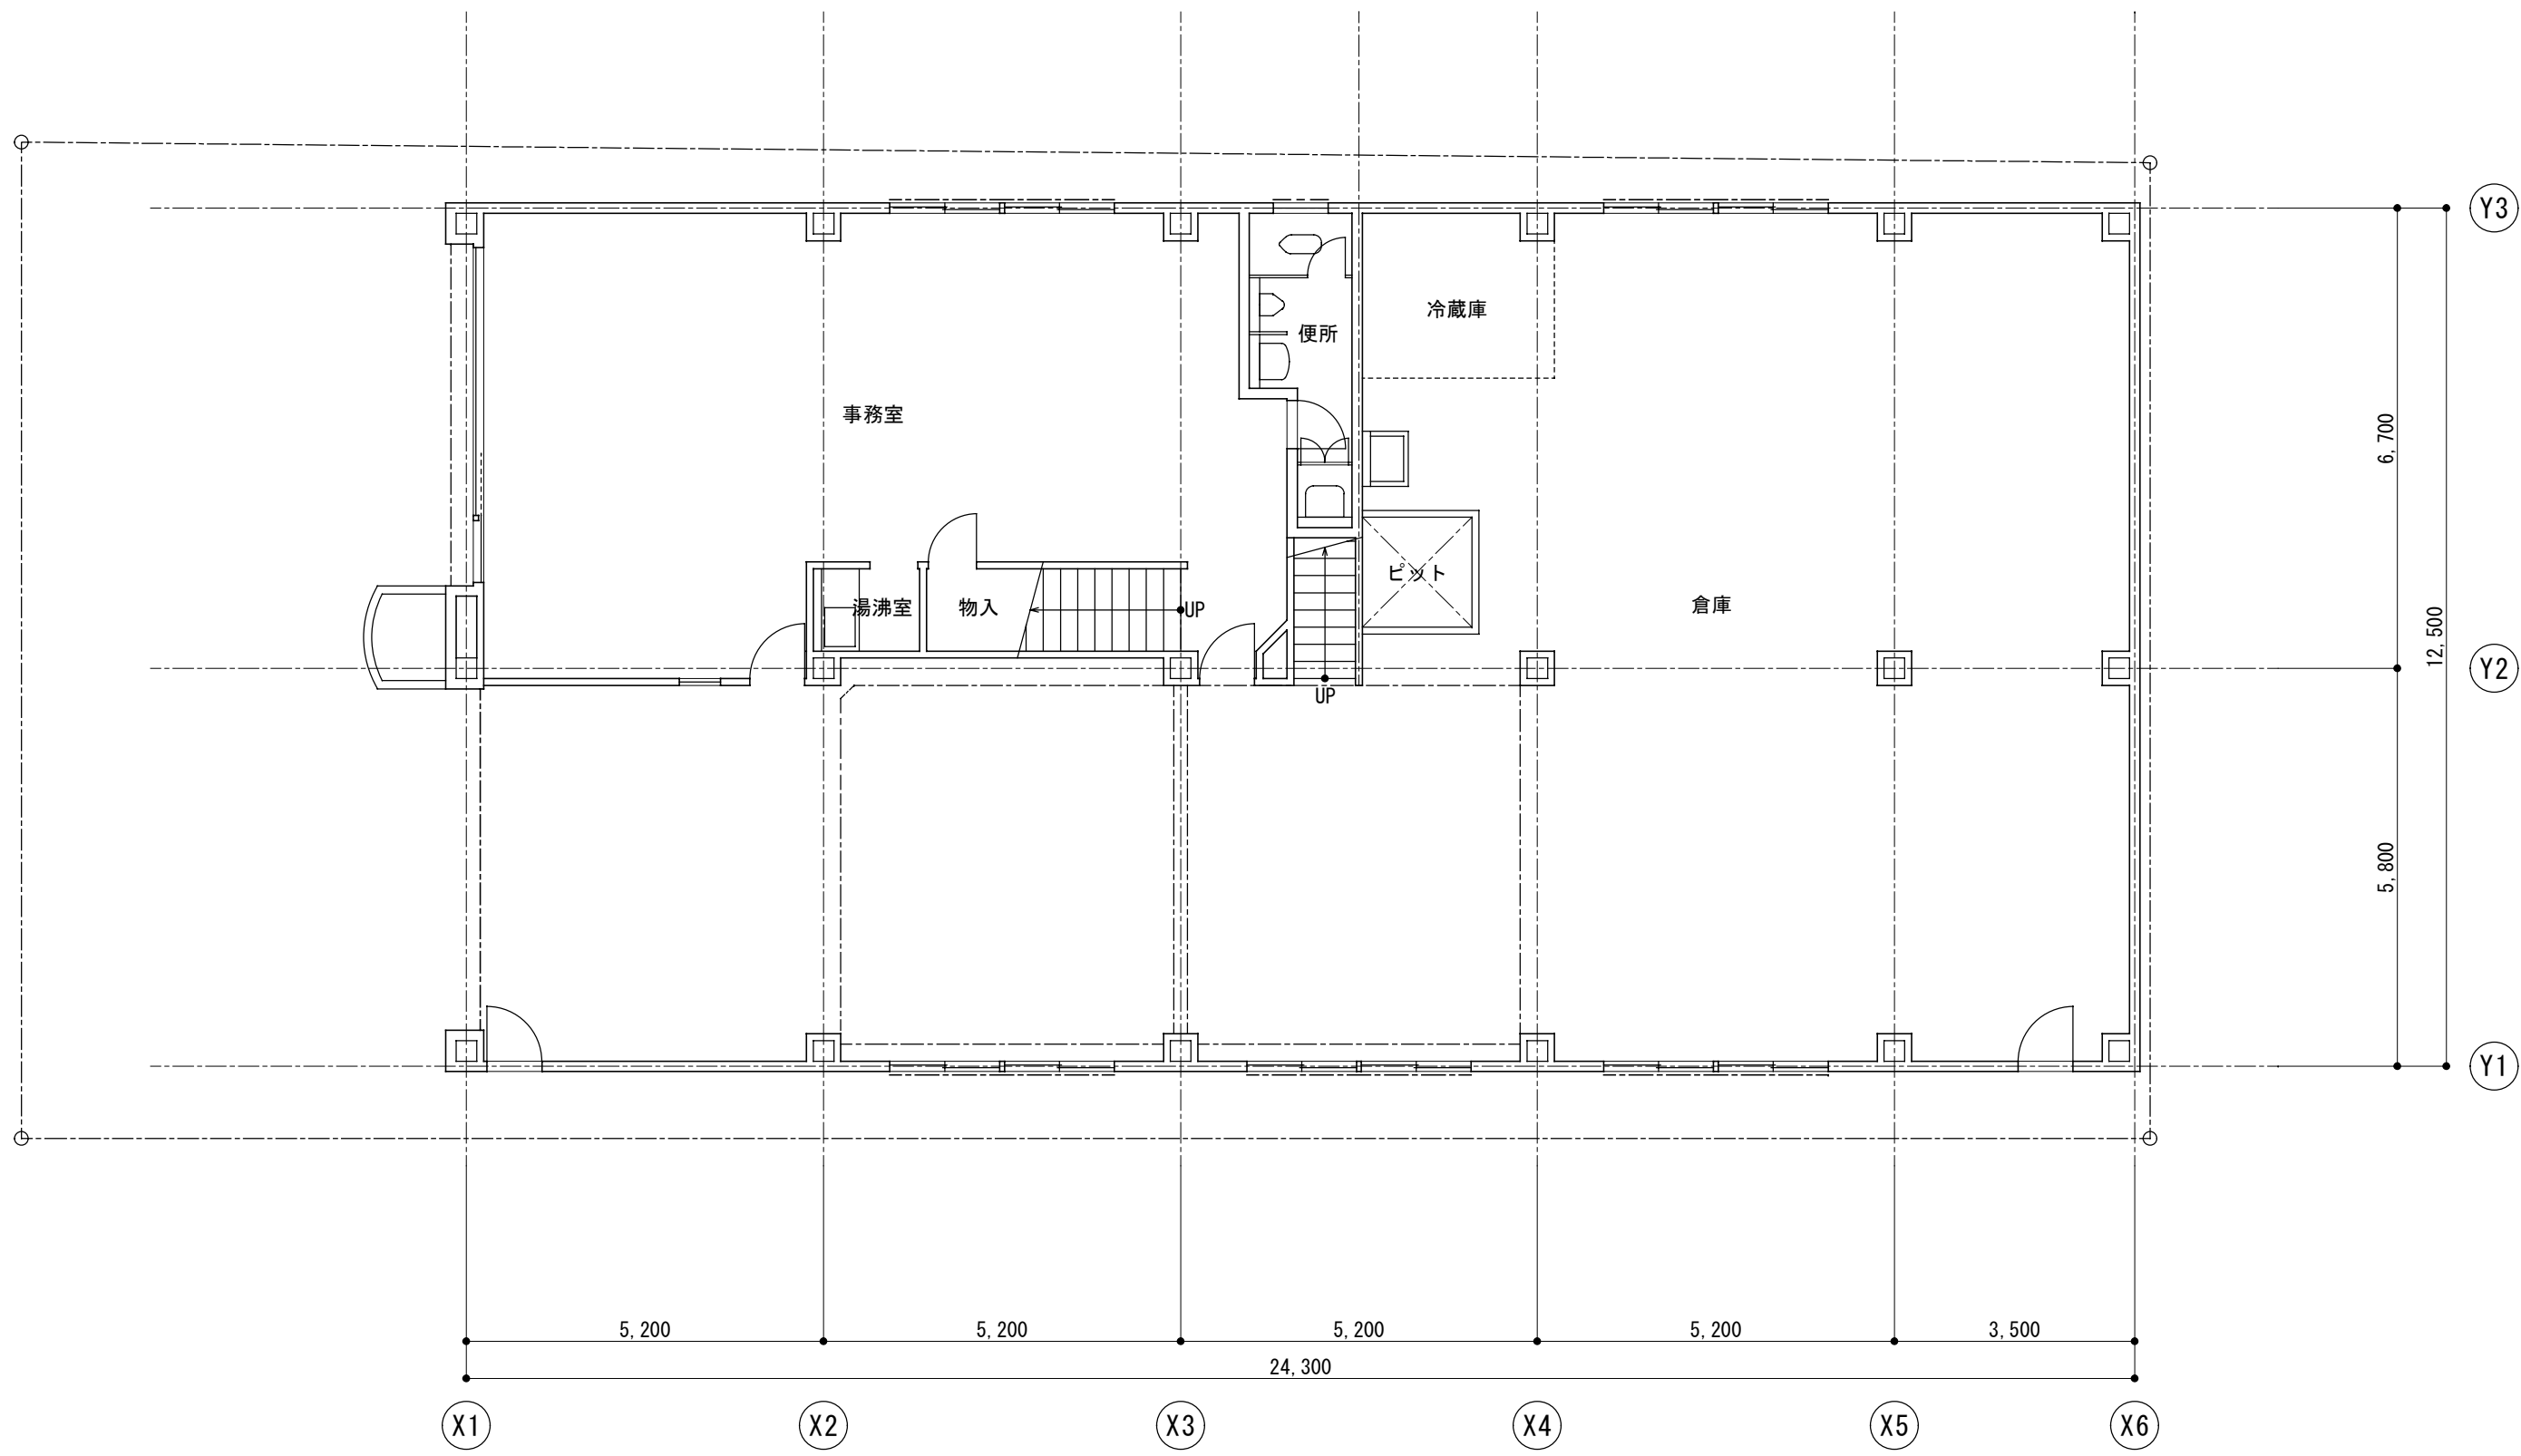

1階 平面図 1:100